


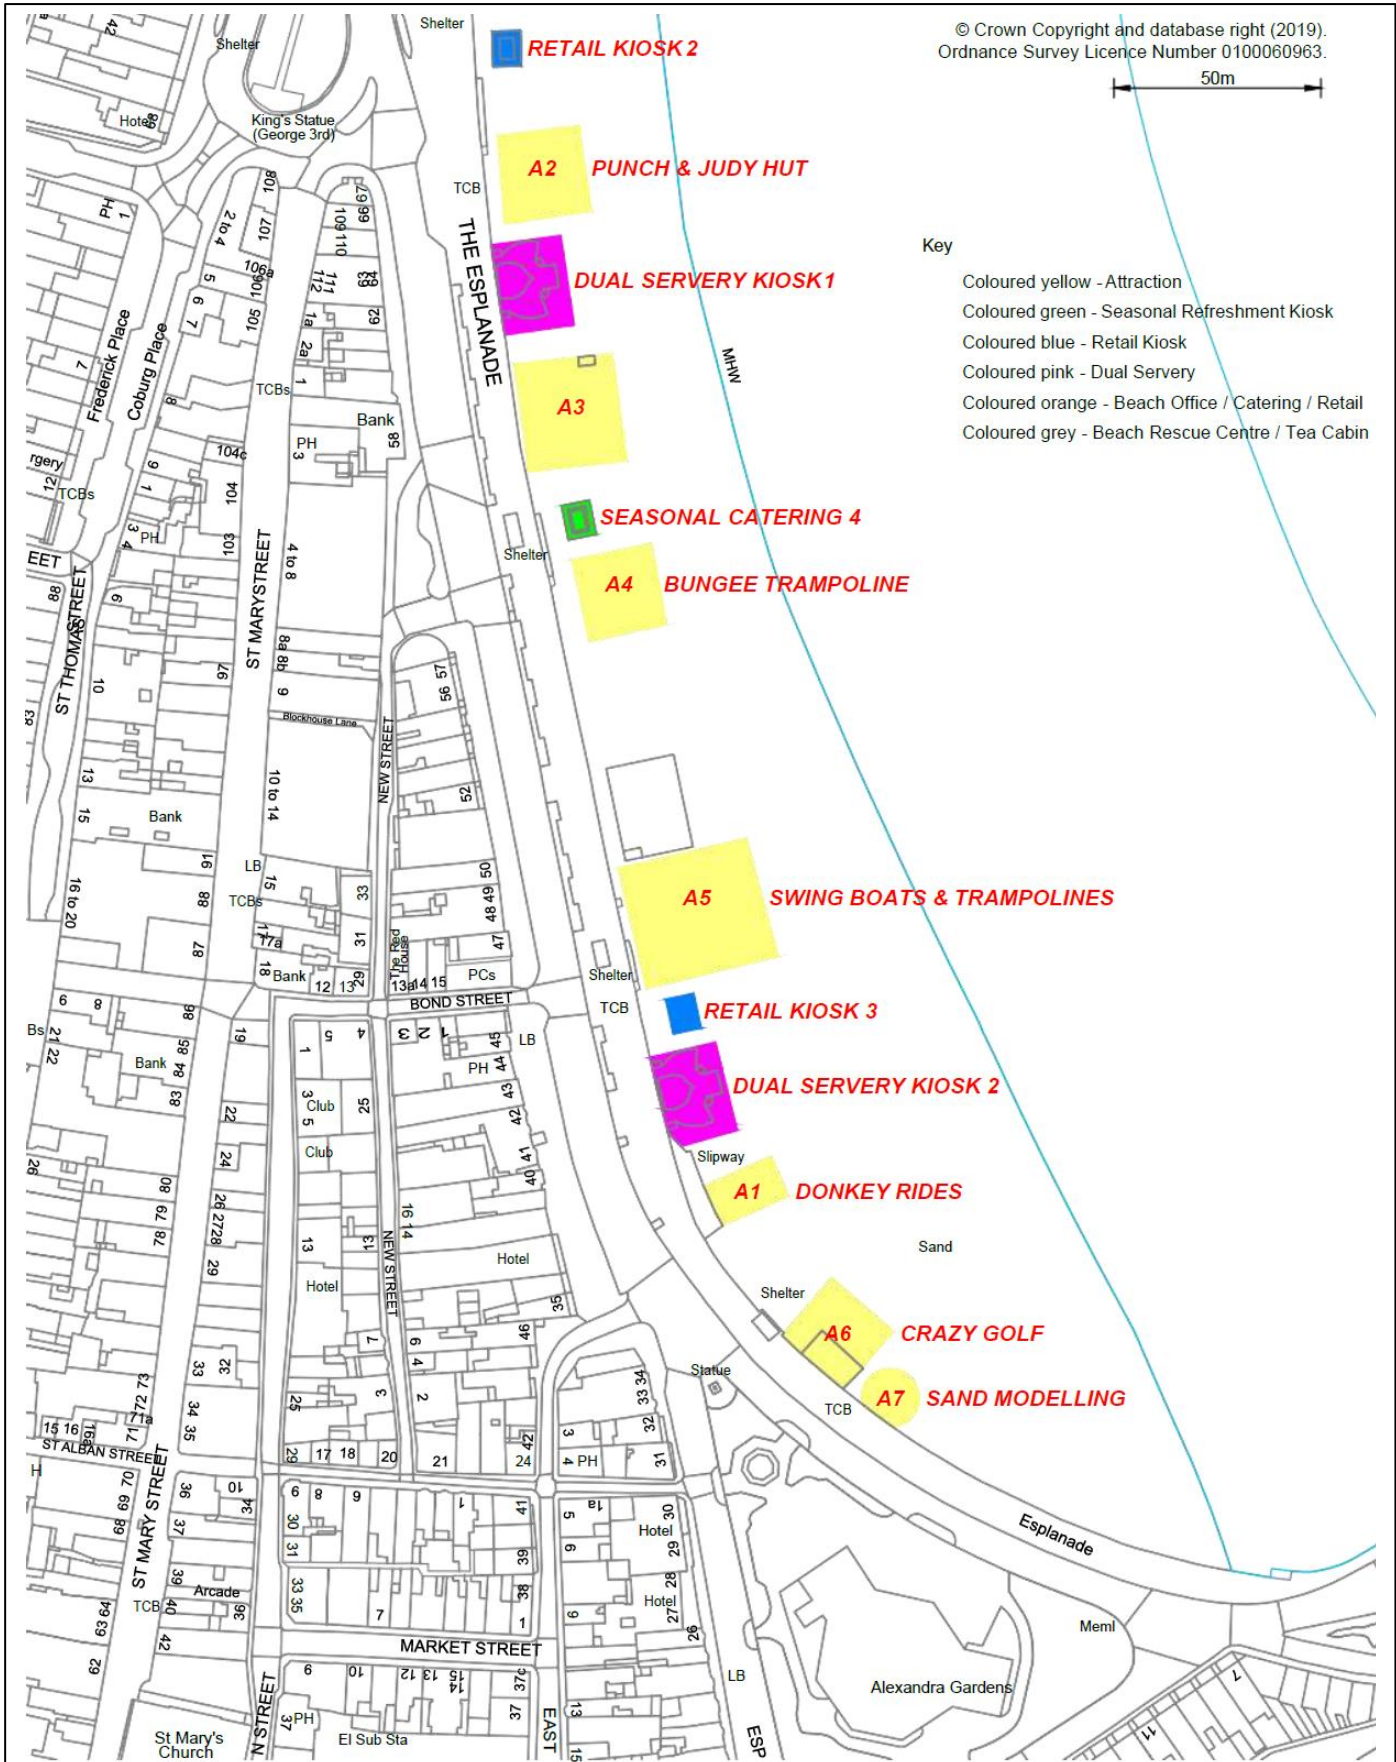

Key

- Coloured yellow - Attraction
- Coloured green - Seasonal Refreshment Kiosk
- Coloured blue - Retail Kiosk
- Coloured pink - Dual Servery
- Coloured orange - Beach Office / Catering / Retail
- Coloured grey - Beach Rescue Centre / Tea Cabin



**Beach Concessions,
 Weymouth
 (plan 1 of 2)**

South Walks House,
 South Walks Road,
 DORCHESTER,
 Dorset.
 DT1 1UZ
 Tel: 01305 251010

Date : 14-08-19

Scale 1 : 1250 @ A3