


- Key**
- Coloured yellow - Attraction
 - Coloured green - Seasonal Refreshment Kiosk
 - Coloured blue - Retail Kiosk
 - Coloured pink - Dual Servery
 - Coloured orange - Beach Office / Catering / Retail
 - Coloured grey - Beach Rescue Centre / Tea Cabin

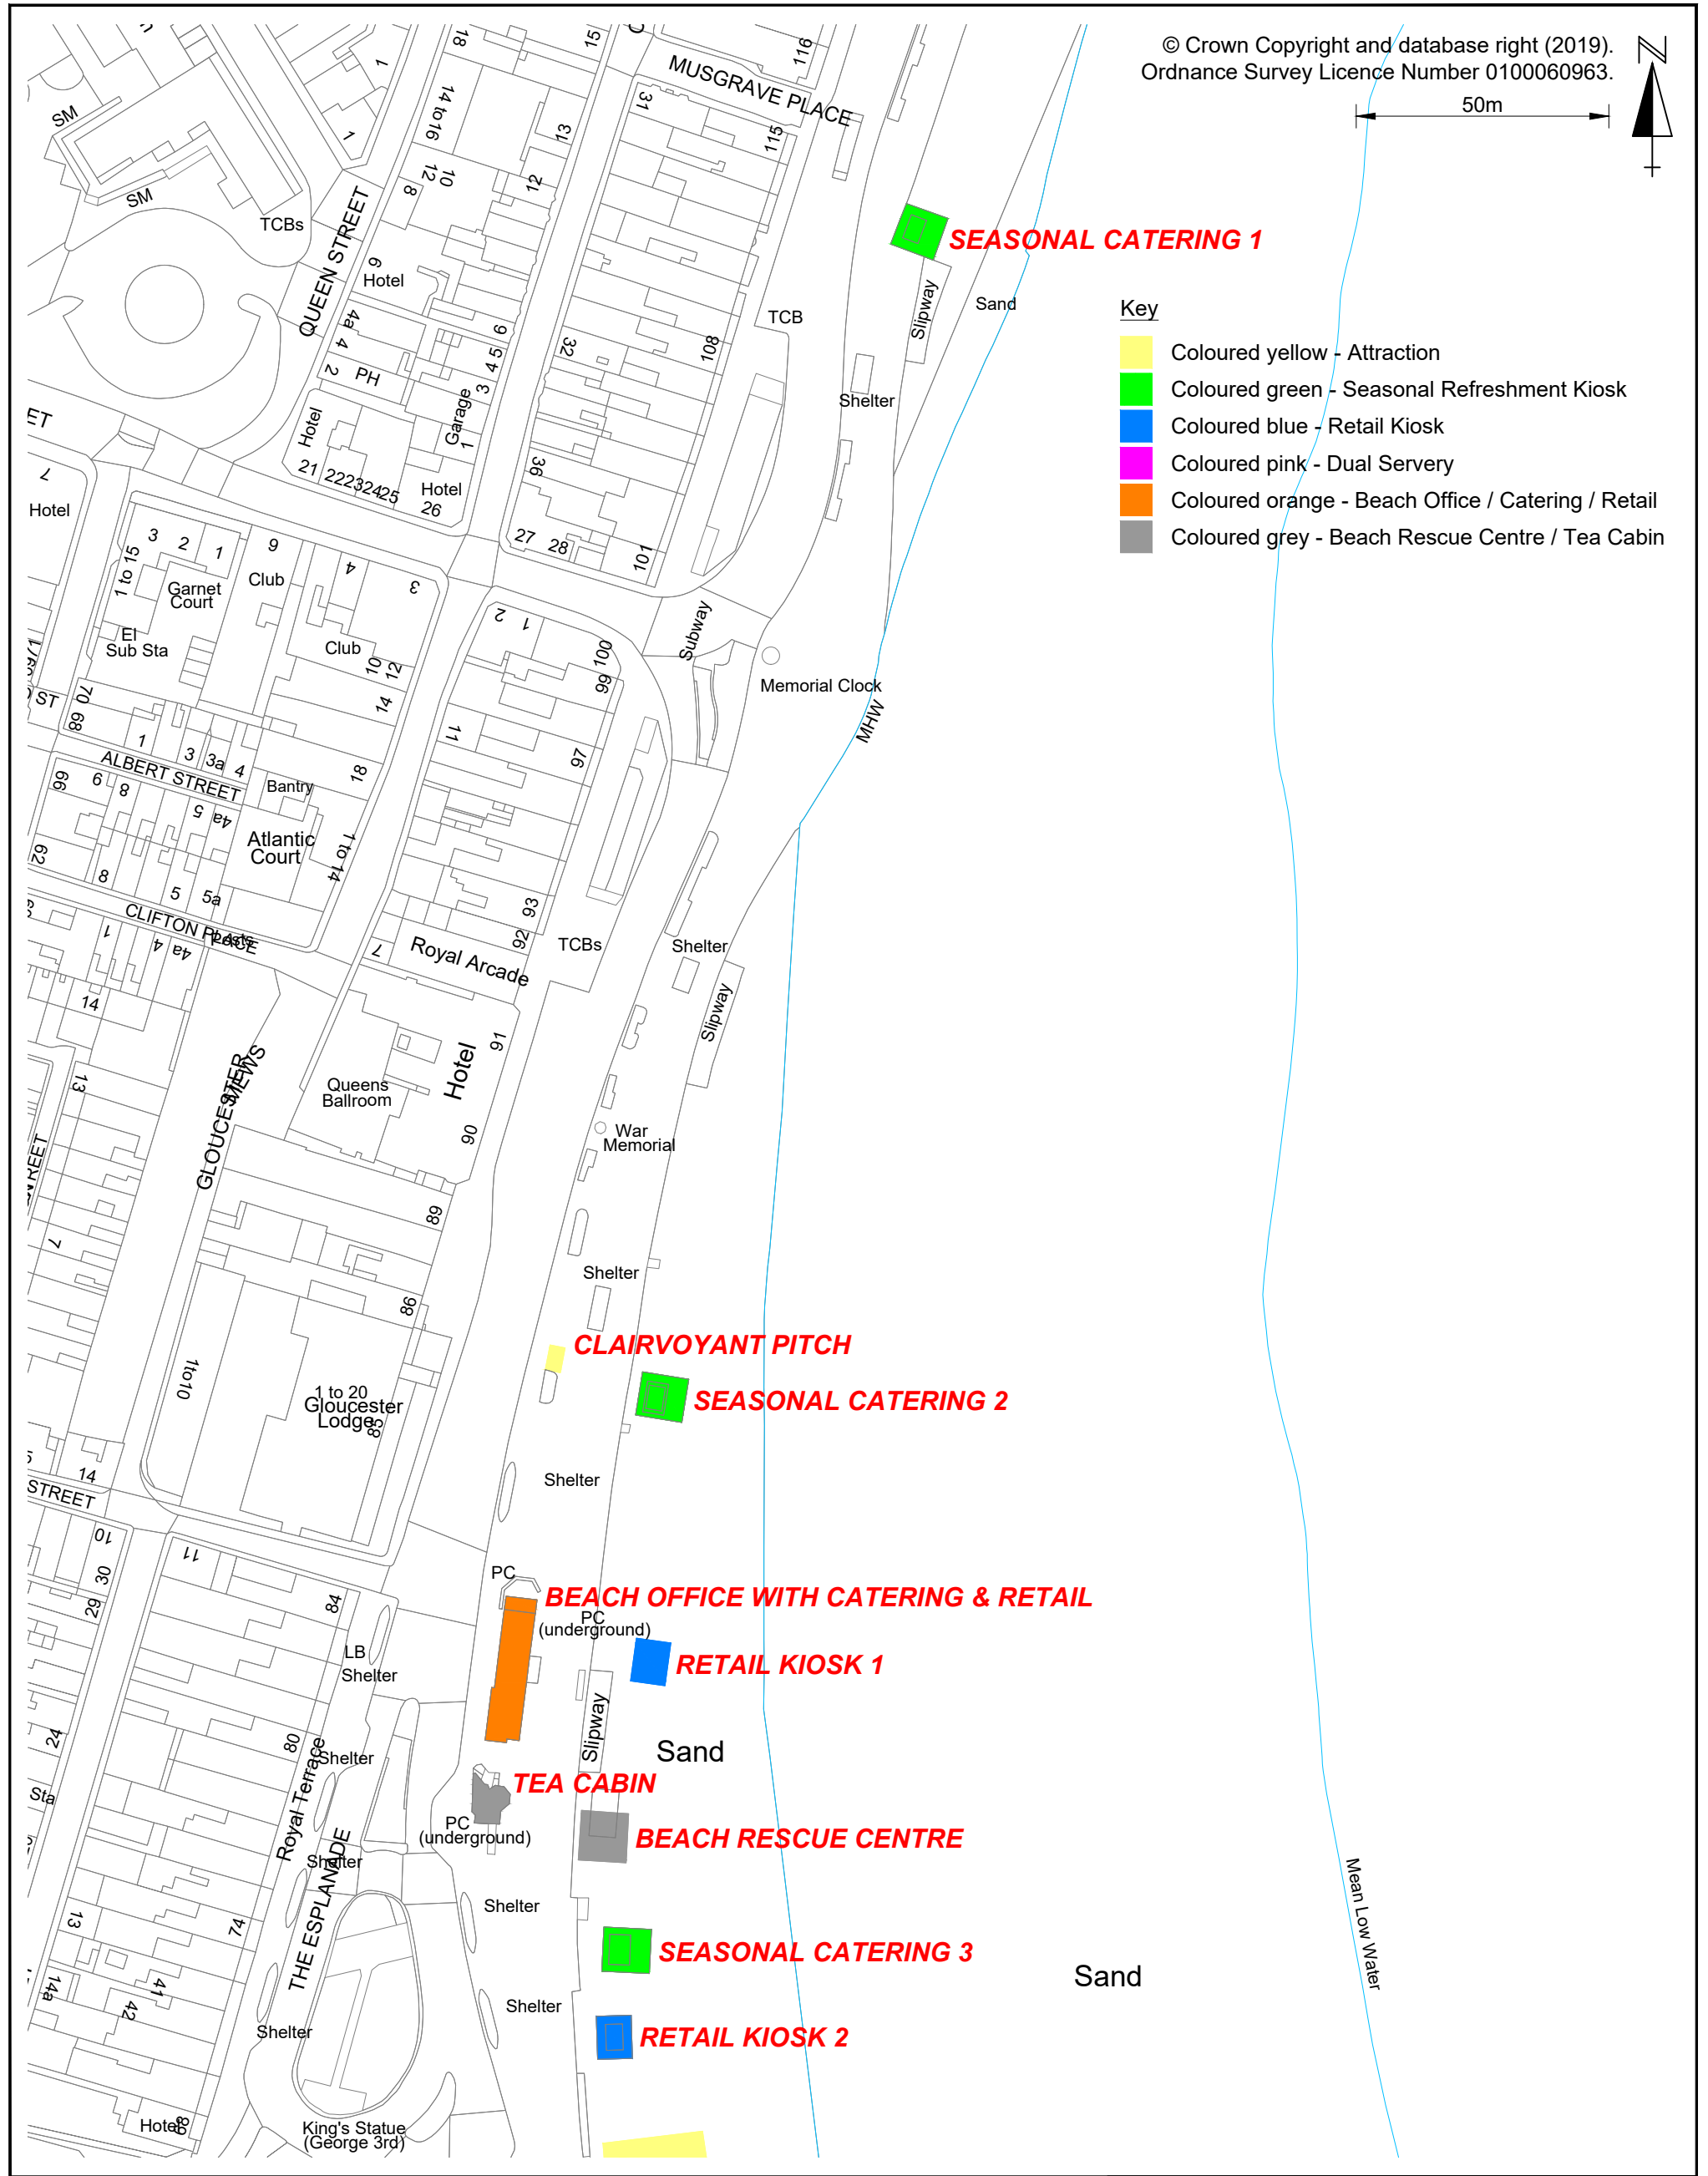

**Beach Concessions,
 Weymouth
 (plan 2 of 2)**

South Walks House,
 South Walks Road,
 DORCHESTER,
 Dorset.
 DT1 1UZ
 Tel: 01305 251010

Date : 14-08-19
 Scale 1 : 1250 @ A3