


A4

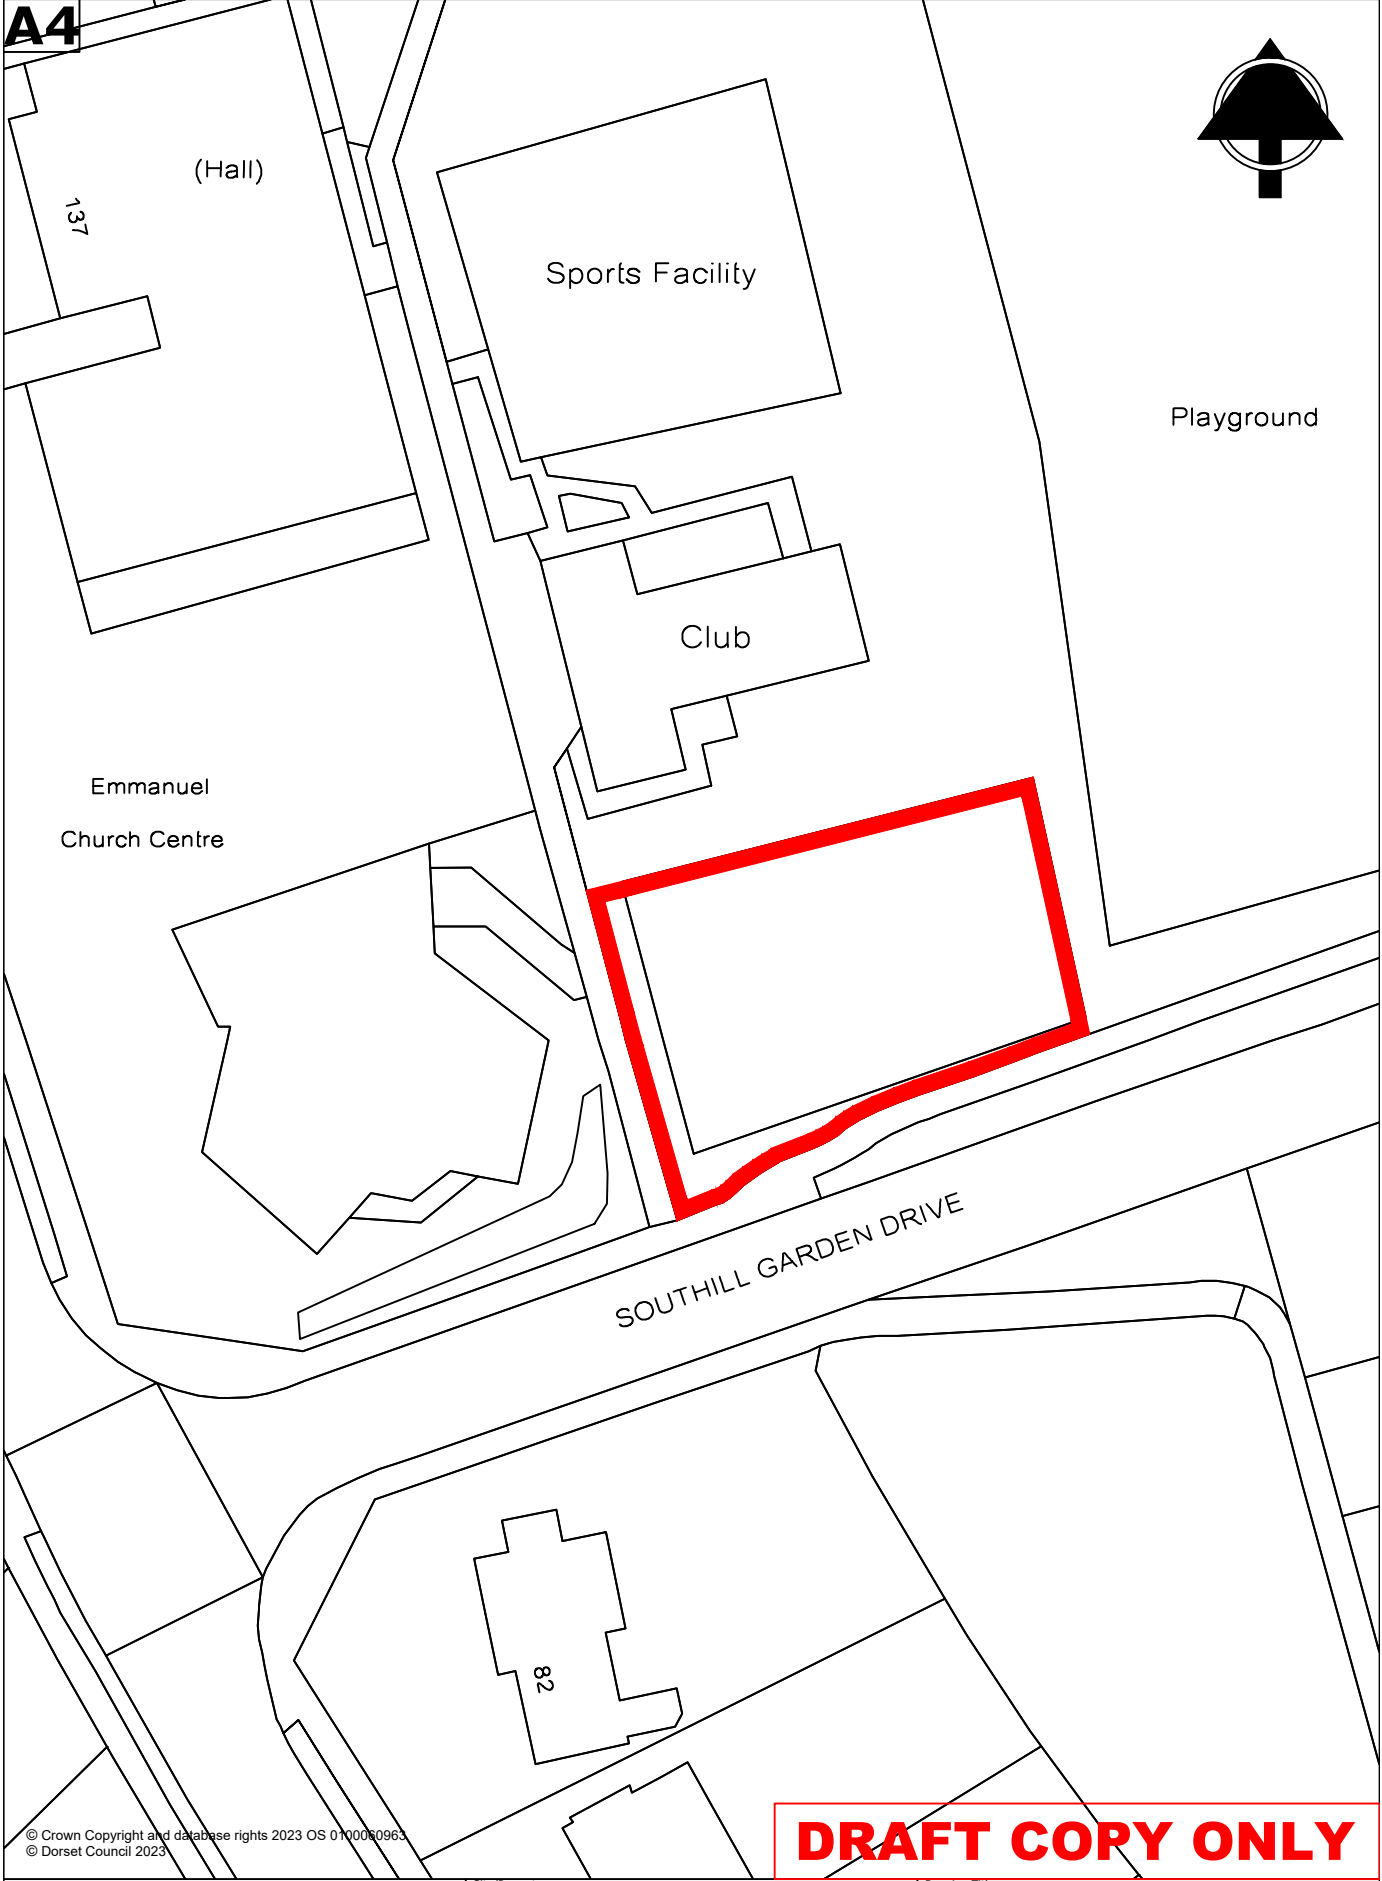

Playground

SOUTH HILL GARDEN DRIVE

**DRAFT COPY ONLY**

© Crown Copyright and database rights 2023 OS 0100080963  
© Dorset Council 2023



Site/Property  
LAND AT SOUTH HILL GARDEN DRIVE  
WEYMOUTH  
DT4 9SF

Drawing Title  
LEASE PLAN

Scale: 1:500 @ A4      Date: 20/11/2023      Drawn: RT

|      |                |
|------|----------------|
| UPRN | Drawing Number |
|      |                |