

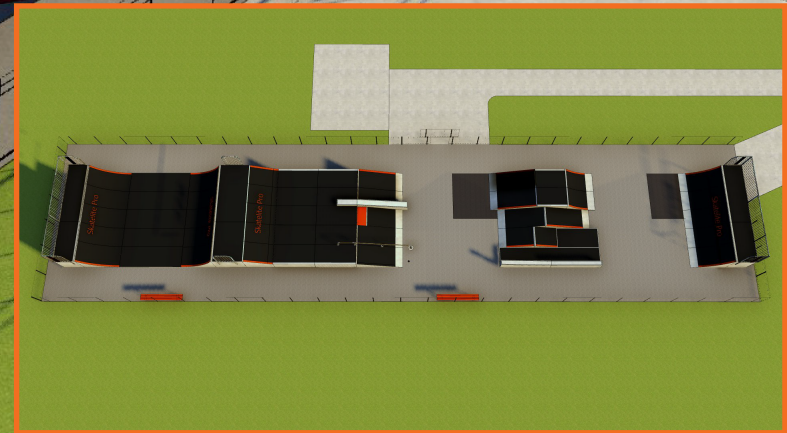


# LITTLEMOOR SKATEPARK

Replacement Concept 2  
(Complete Replacement)

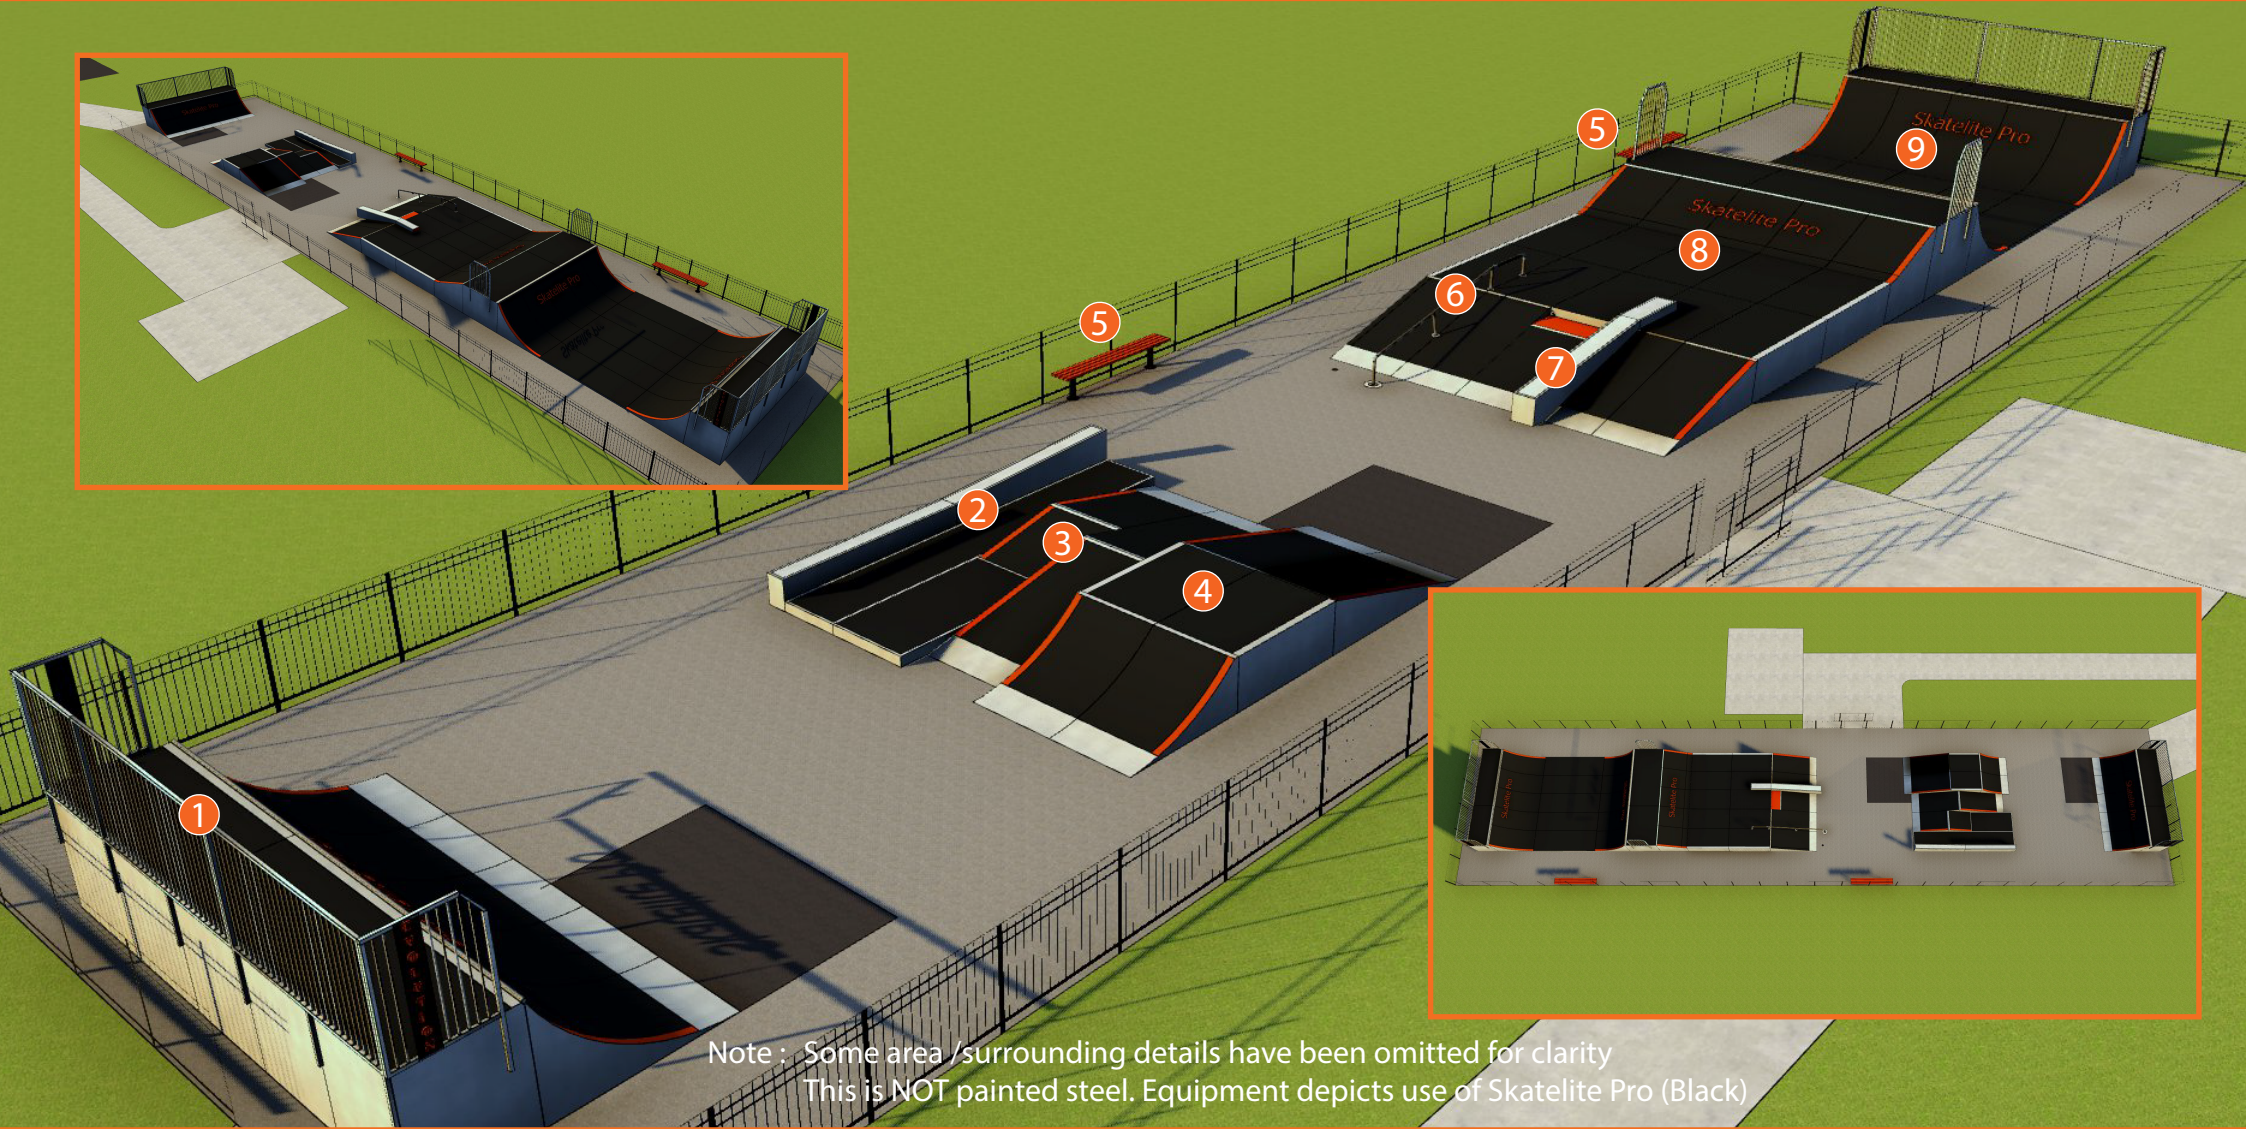

evolution  
SKATE PARKS LTD

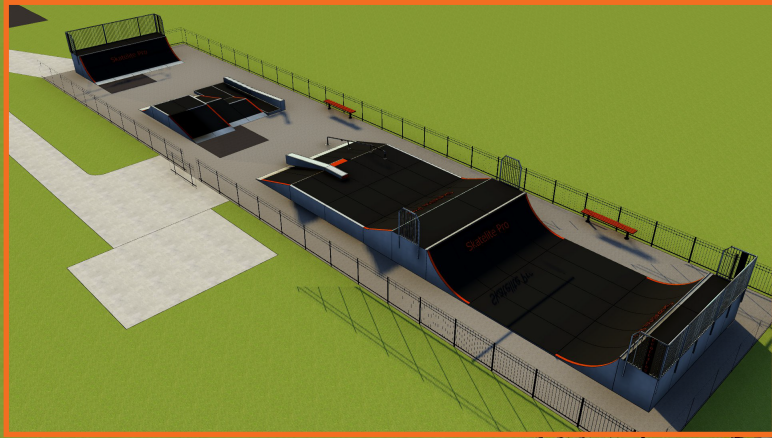

Note : Some area /surrounding details have been omitted for clarity  
This is NOT painted steel. Equipment depicts use of Skatelite Pro (Black)

Client / Organisation : Charmaine Denny/ Weymouth Town Council  
Project : Littlemoor Skatepark Replacement Preliminary Concept Proposals  
Design Date : 14 / 06 / 2024  
Design concepts remain the property of Evolution Skate Parks Ltd.  
Tel : 07506 731284



Skatelite Pro™

