


LITTLEMOOR WEYMOUTH

EXAMPLE ONE

- 01** - Quarterpipe 1200mm high x 5.7m wide
- 02** - Rollover 750mm high x 1.2m wide
- 03** - Volcano 1200mm high x 4.5m wide
- 04** - Flatbank 600mm high x 2.1m wide
- 05** - Floating Ledge 450mm high Wallie end
- 06** - 300 - 575mm Dish
- 07** - Flatbank 300mm high x 2.1m wide end
- 08** - Floating Ledge 450mm high Wallie end
- 09** - Manual Pad 300mm high x 8m long
- 10** - Round Rail 350mm high x 3.5m long
- 11** - Curved Ledge 400mm high x 8m long
- 12** - Flatbank 1200mm high x 5.7m wide

PARK DIMS
 42M x 8.1M

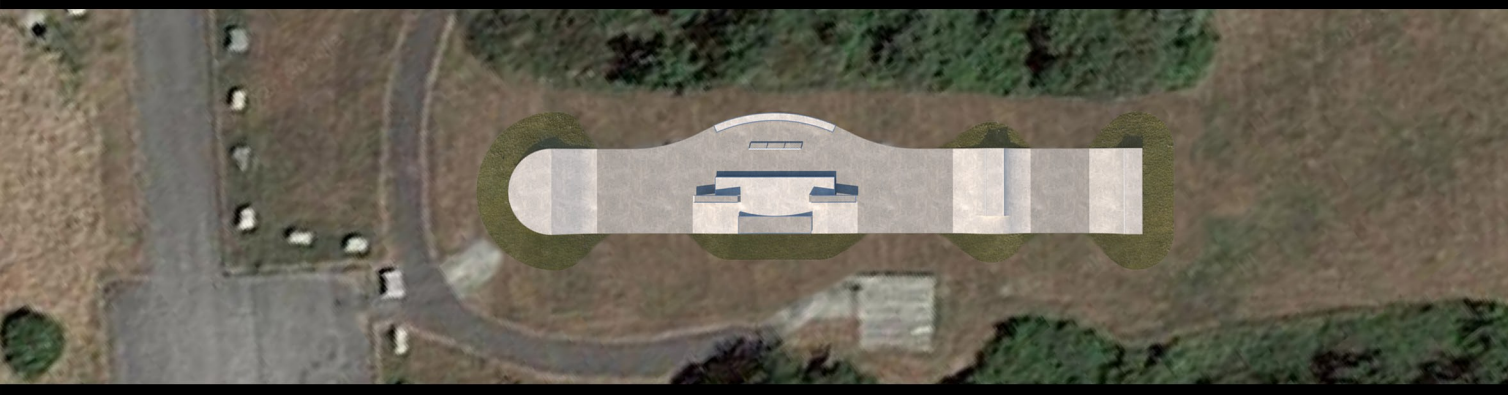

8

7

6

5

4

3

2

1



SCALE BAR 1:500 @ A3

D

D

C

C

B

B

A

A



LOCATION PLAN

LITTLEMOOR
WEYMOUTH



EXAMPLE ONE

DATE 10.05.24 SCALE 1:500 @ A3

8

7

6

5


4

3

2

1



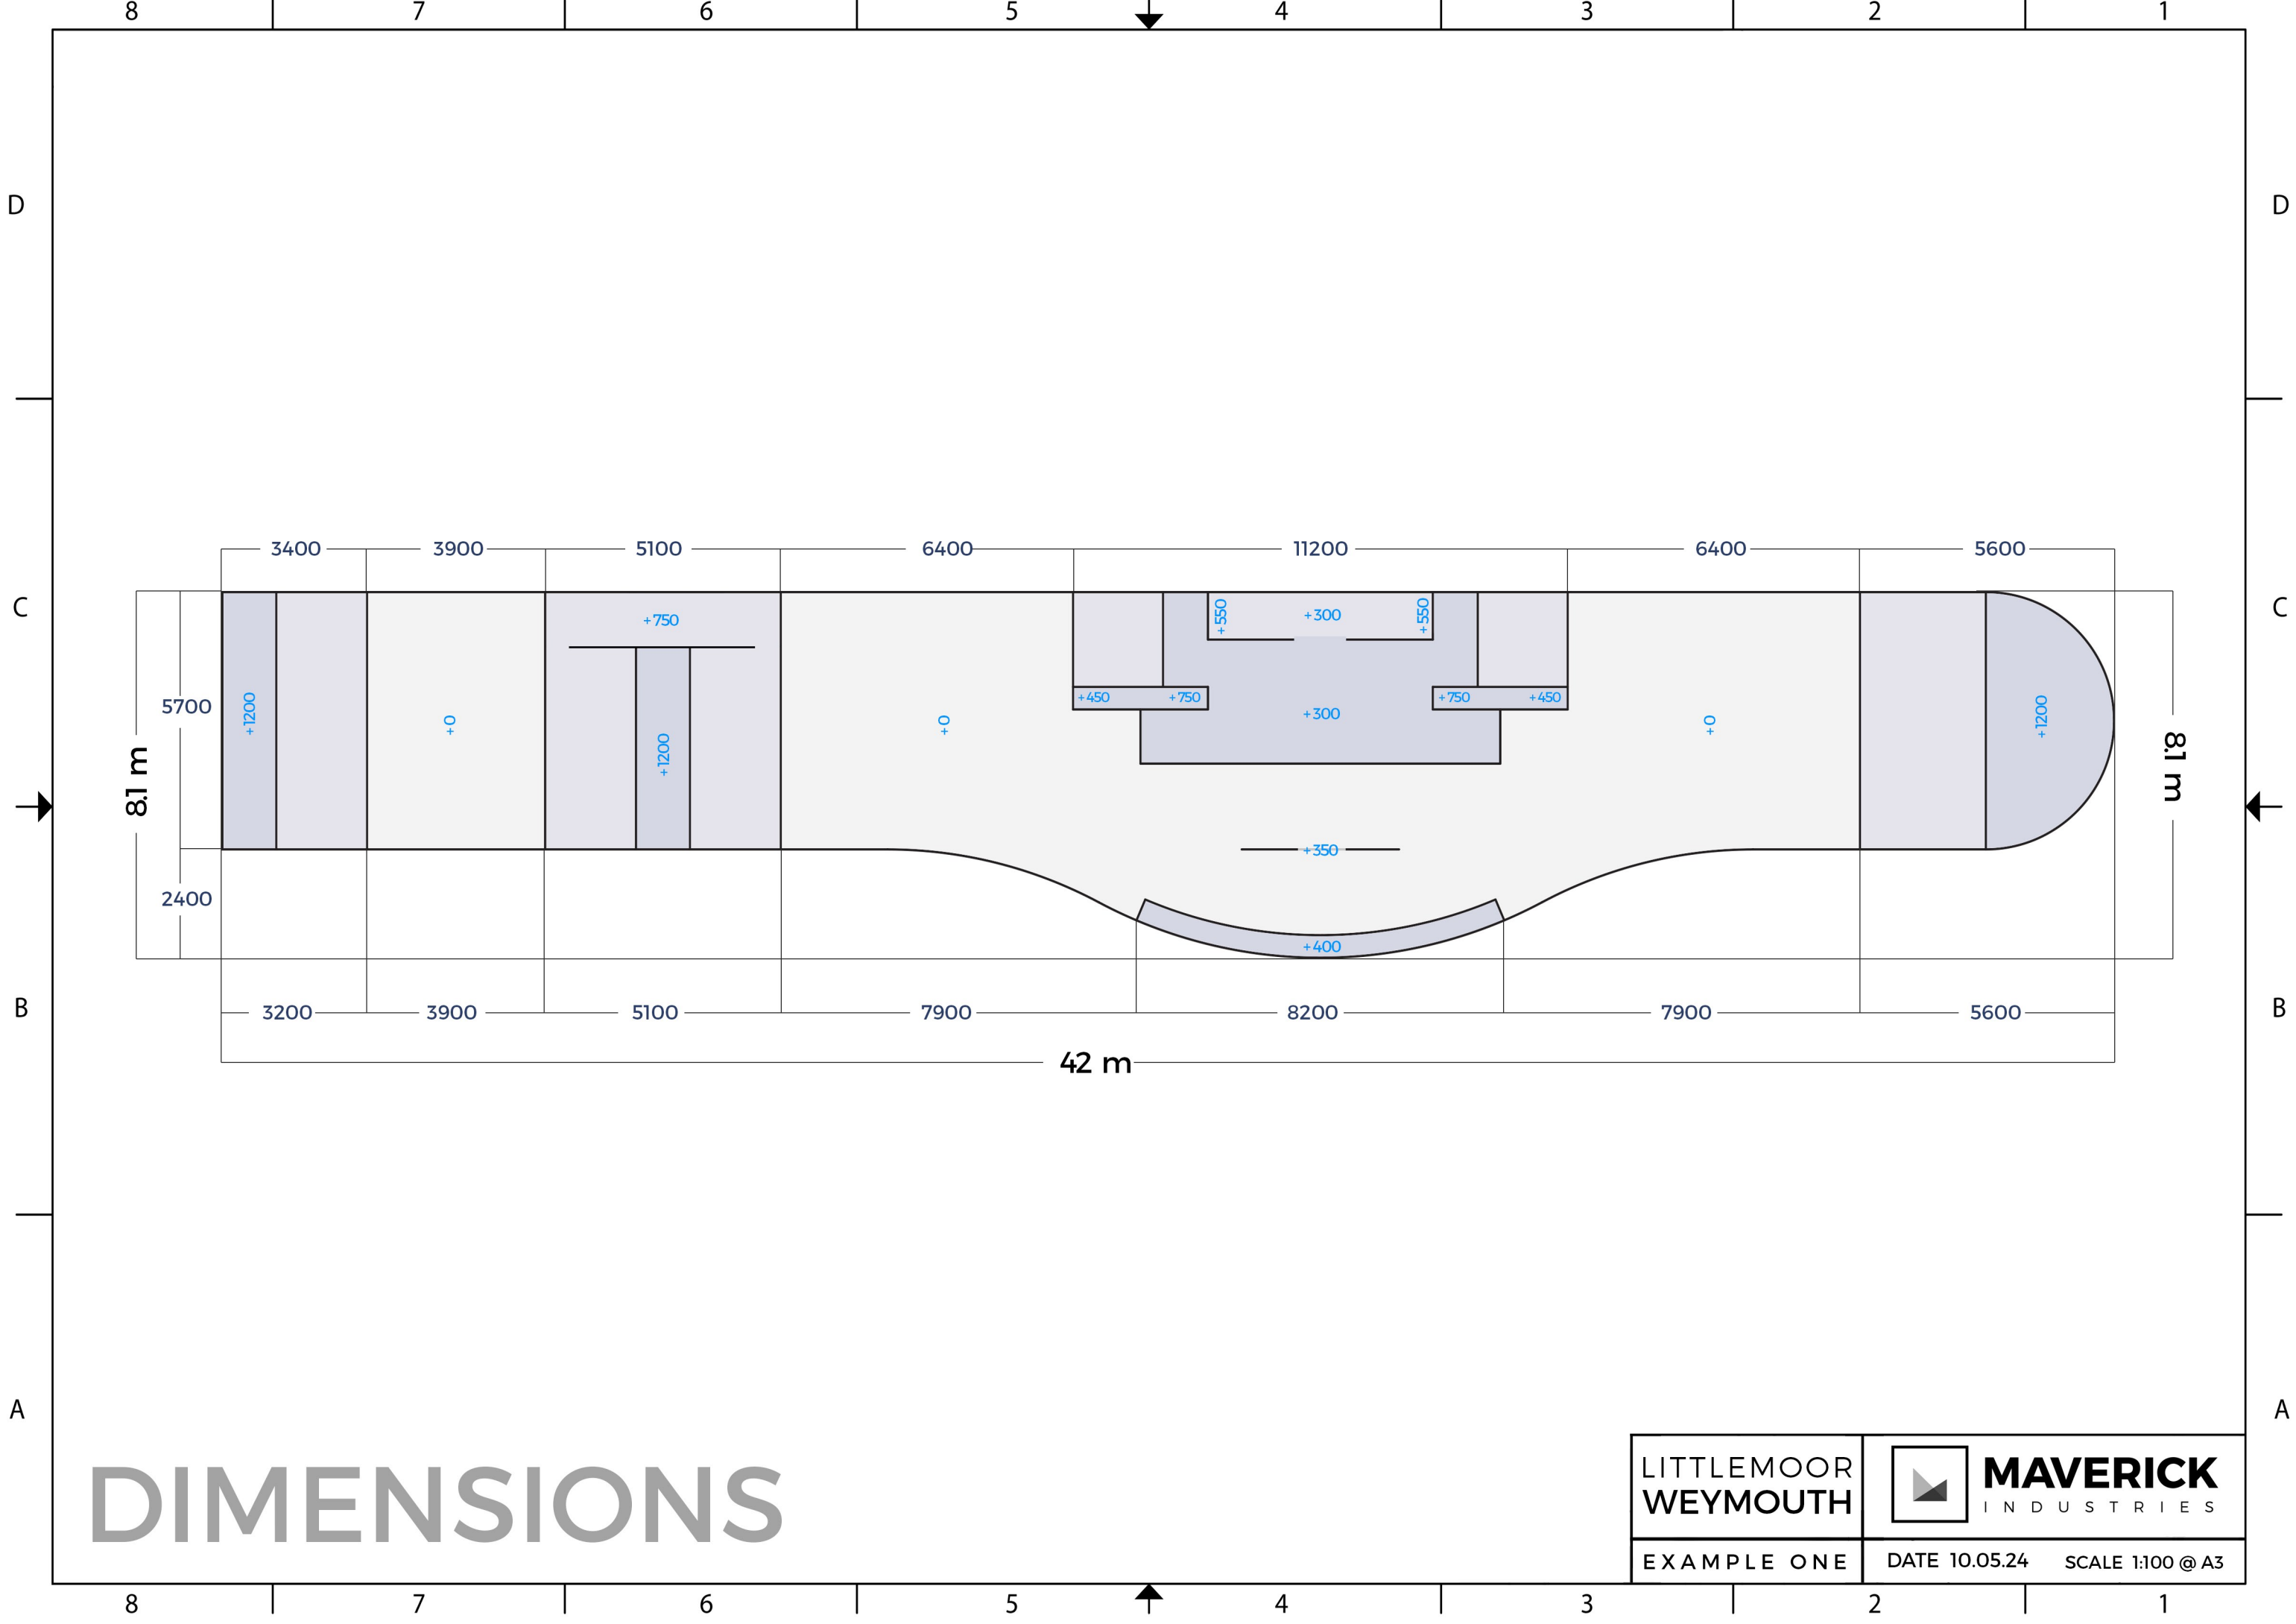

DIMENSIONS

LITTLEMOOR WEYMOUTH	 MAVERICK INDUSTRIES
EXAMPLE ONE	DATE 10.05.24 SCALE 1:100 @ A3