


SCALE 1:100

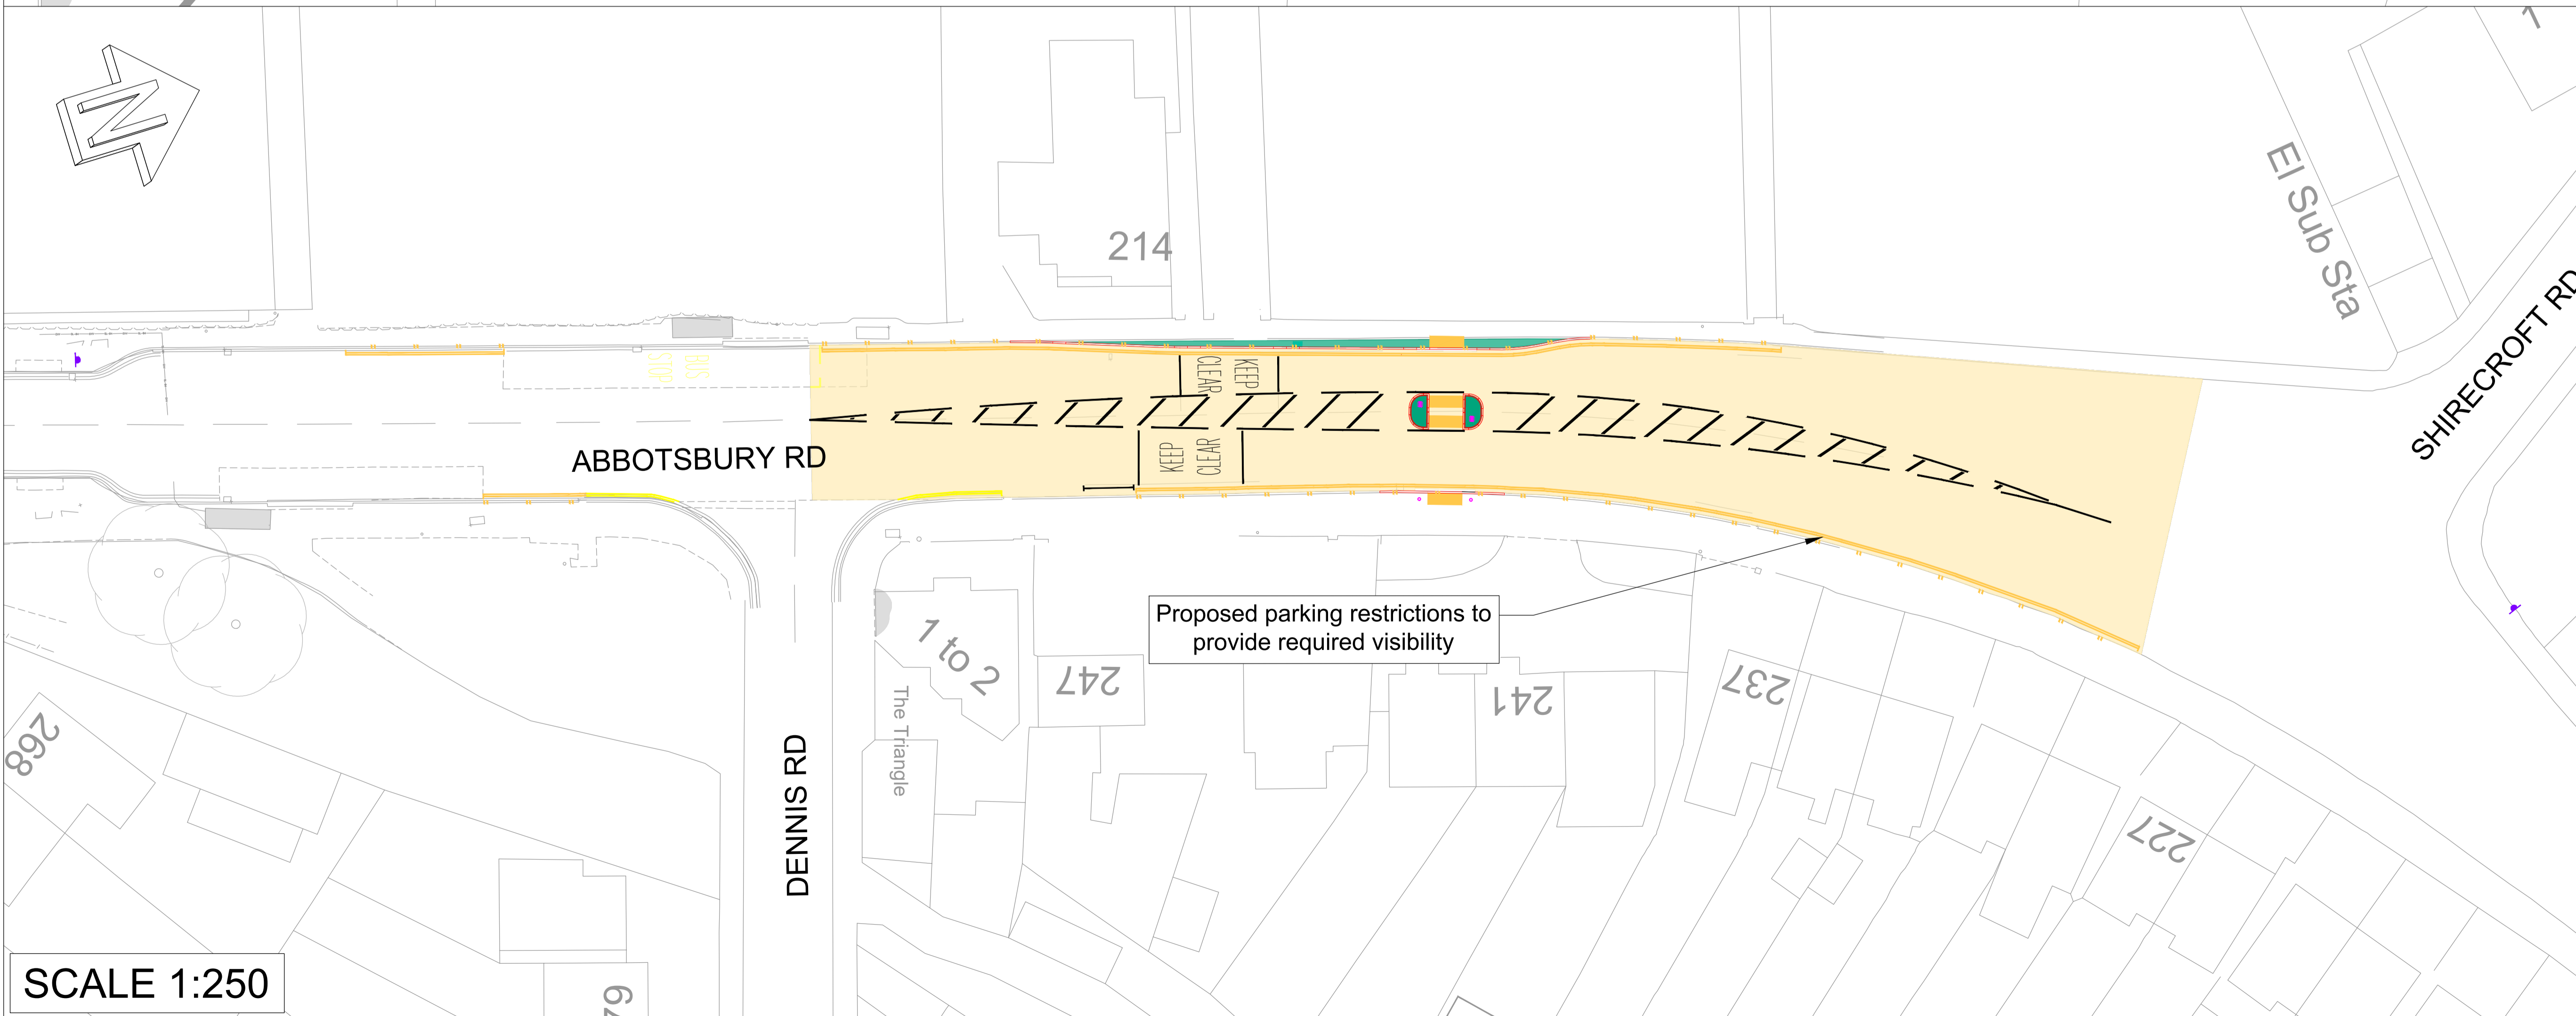

SCALE 1:250

- KEY**
- Proposed kerbing
  - Proposed bollards
  - Proposed no waiting / no loading at any time double yellow lines
  - Proposed white lining
  - Proposed footway
  - Proposed carriageway resurfacing
  - Proposed buff colour tactile paving
  - Existing double yellow lining

© Crown Copyright and database rights 2021  
 Ordnance Survey 0100060963. You are permitted to use this data solely to enable you to respond to, or interact with, the organisation that provide you with the data. You are not permitted to copy, sub-licence, distribute or sell any of this data to third parties in any form.  
 Ariel Photography © UK Perspectives 2002 & © Getmapping 2005, 2009 & 2014 Getmapping Plc and Bluesky International Limited [2017]

Orig	Date	Issue / Remarks	Checked
Jan 25			ZM



**DORSET HIGHWAYS**  
**Matthew Piles**  
 Economic Growth and Infrastructure

Project Title  
**ABBOTSBURY ROAD PEDESTRIAN CROSSING, WEYMOUTH**

Drawing Title  
**GENERAL ARRANGEMENT**

Scale (A1 Size) AS SHOWN    Drawn By JST    Date Jan 2025

Drawing Number  
 HI1313/104/01/Orig

Drawing Status  
 CONSULTATION